
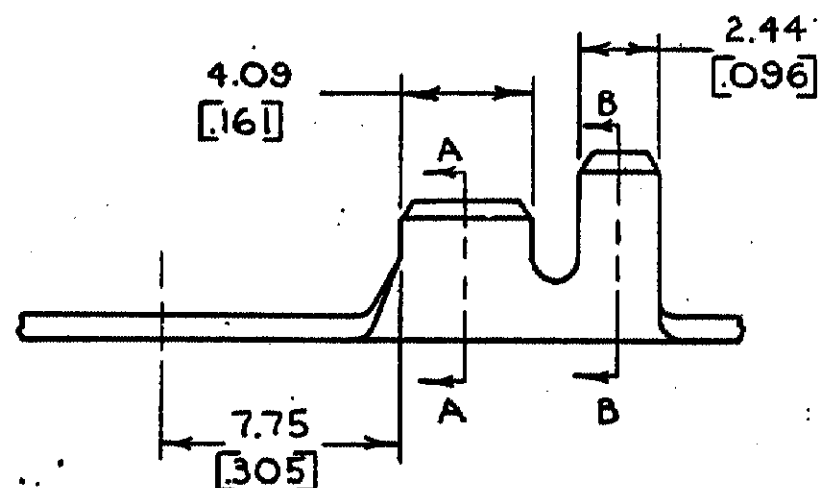
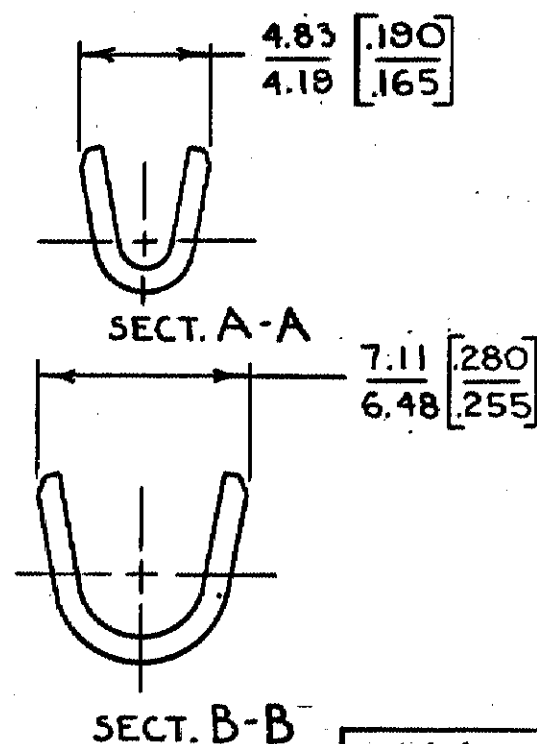


© COPYRIGHT 1974 BY AMP INCORPORATED, HARRISBURG, PA.
ALL INTERNATIONAL RIGHTS RESERVED. AMP INCORPORATED PRODUCTS
COVERED BY U. S. AND FOREIGN PATENTS AND/OR PATENTS PENDING.

REVISIONS					
P	ZONE	LTR	DESCRIPTION	DATE	APPROVED
✓		E1	REVISED PER ECR-11-000813	24JAN11	HMR / PD

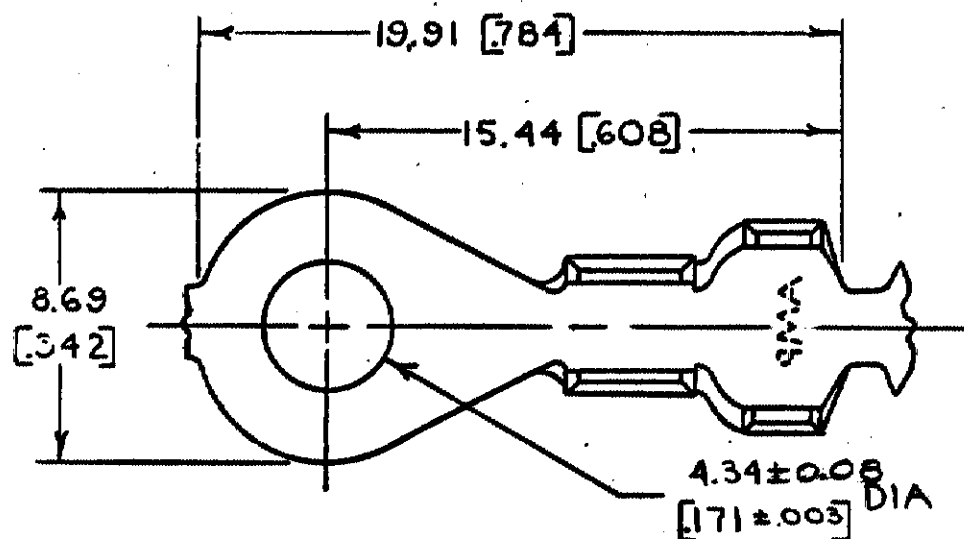

1. CONTINUOUS STRIP ON REELS.
2. DIMENSIONS IN BRACKETS
ARE IN INCHES.

METRIC

M4 #8	0.8-2.0mm ² [8-14]	3.56-4.83 [140-190]	TIN	0.76 [030] BRASS	640102-1
STUD SIZE	WIRE RANGE	INSULATION RANGE	FINISH	MATERIAL	PART NO

UNLESS OTHERWISE
SPECIFIED DIMENSIONS
ARE IN ~~INCHES~~ MM
TOLERANCES ON
DECIMALS ~~± .015~~ [015]
ANGLES ± 1° 0'

MATERIAL

SEE TABLE

FINISH

SEE TABLE

CONTRACT NO

OR
DFABIAN, 4-7-74

CHK

APPD

APPD

DSGN APPD

OTHER APPD

Tyco
Electronics

Tyco Electronics Corporation
Harrisburg, PA 17105-3608

NAME

RING

SIZE

B

SCALE

CODE IDENT NO

00779

DRAWING NO

640102

SHEET